



NOTE:


MATERIAL: CONCRETE 32MPa @ 28DAYS, NON-SULFATE  
AIR ENTRAINMENT: 5-7%  
REINFORCEMENT: CSA CAN A23.1  
CONSTRUCTION: MEETS CSA B66-21  
TOTAL WEIGHT: 17149 kg (37808 lbs)  
TOTAL VOLUME: 18062 L (3973 Imp. Gal.)  
SEPTIC CHAMBER VOLUME: 10373 L (2282 Imp. Gal.)  
EFFLUENT CHAMBER VOLUME: 5172 L (1137 Imp. Gal.)  
WORKING VOLUME: 15545 L (3419 Imp. Gal.) @ 48.5" LIQUID DEPTH  
INLET/OUTLET: CAST-IN  $\varnothing$  102.00 ( $\varnothing$  4.00") PIPE SEAL  
INLET BAFFLE: CAST-IN  $\varnothing$  102.00 ( $\varnothing$  4.00") PIPE SEAL  
OUTLET BAFFLE/FILTER: POLYLOK PL250 OR EQUIVALENT  
JOINT: MASTIC ROPE SEALANT  
ASSEMBLY: ON-SITE  
DIMENSIONS: INCHES/MM

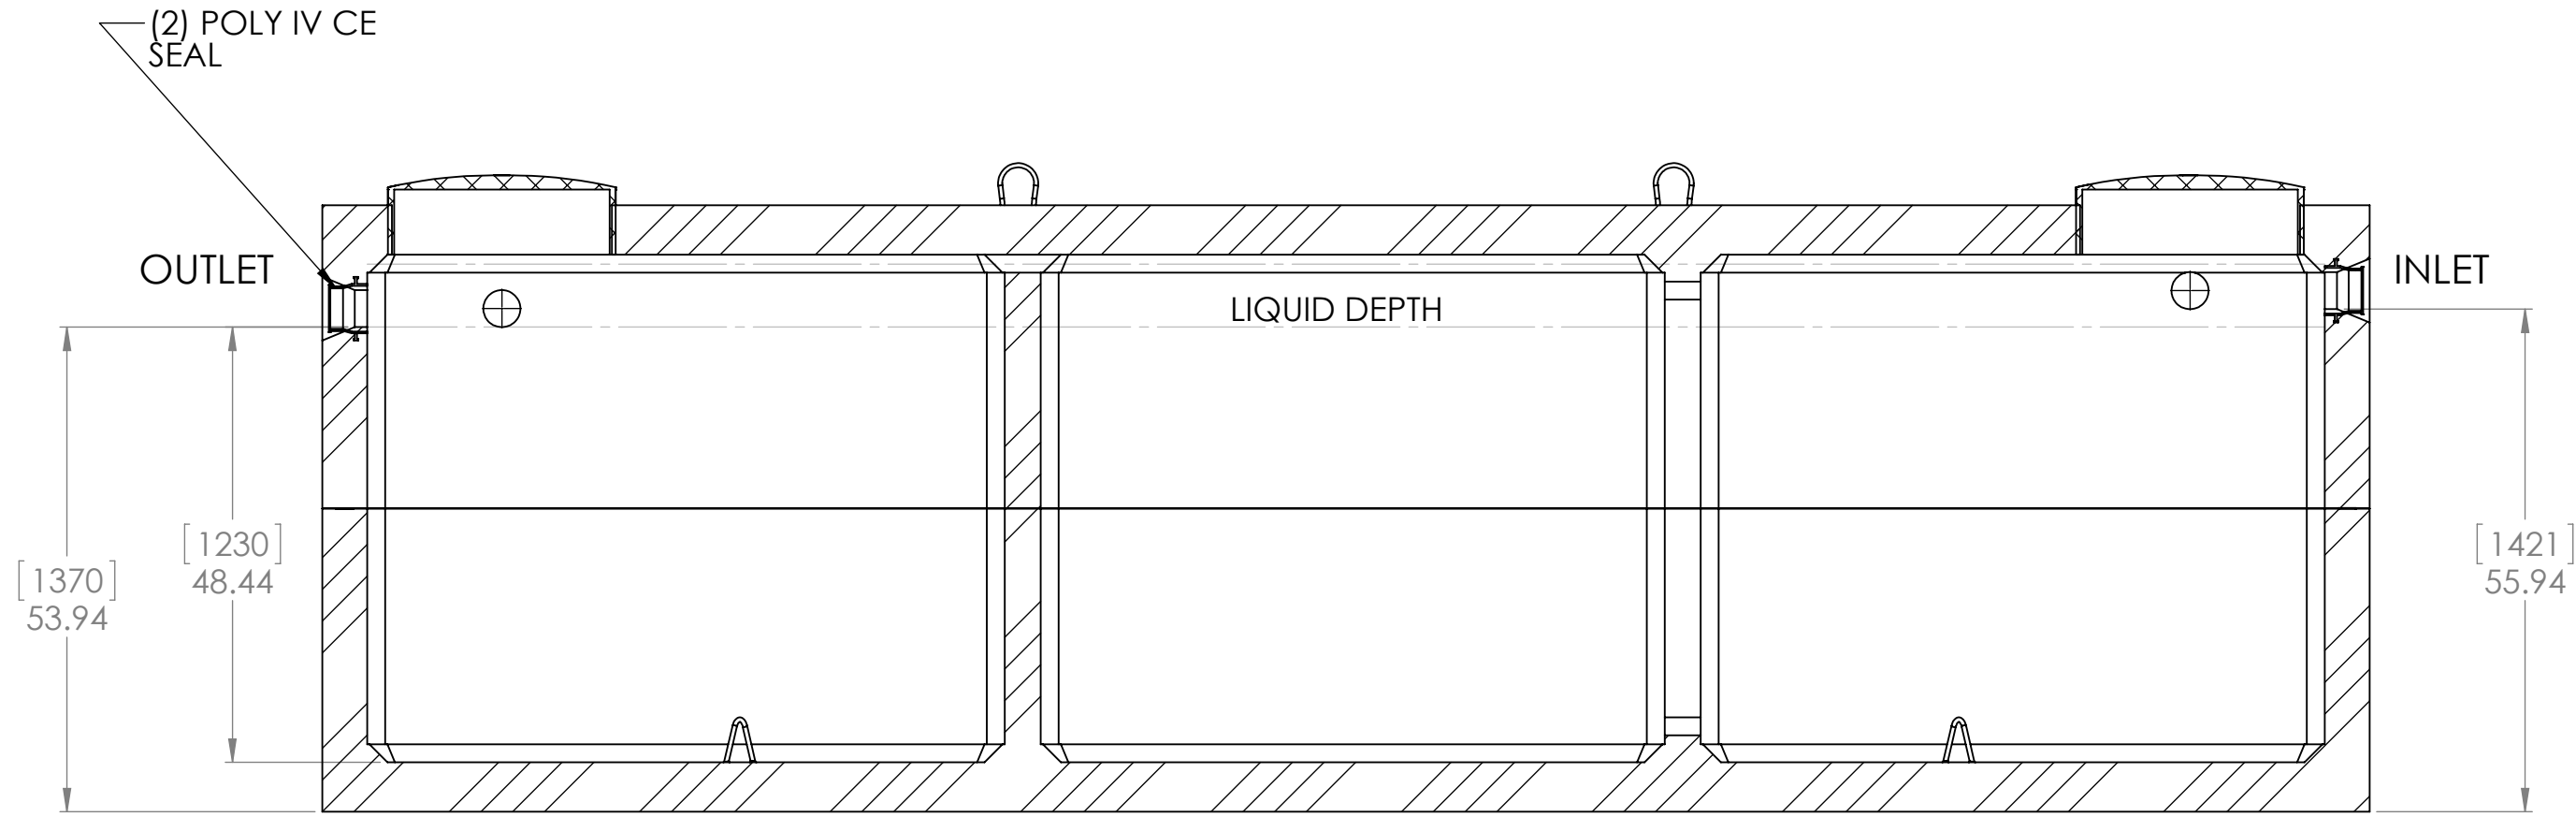



SECTION H

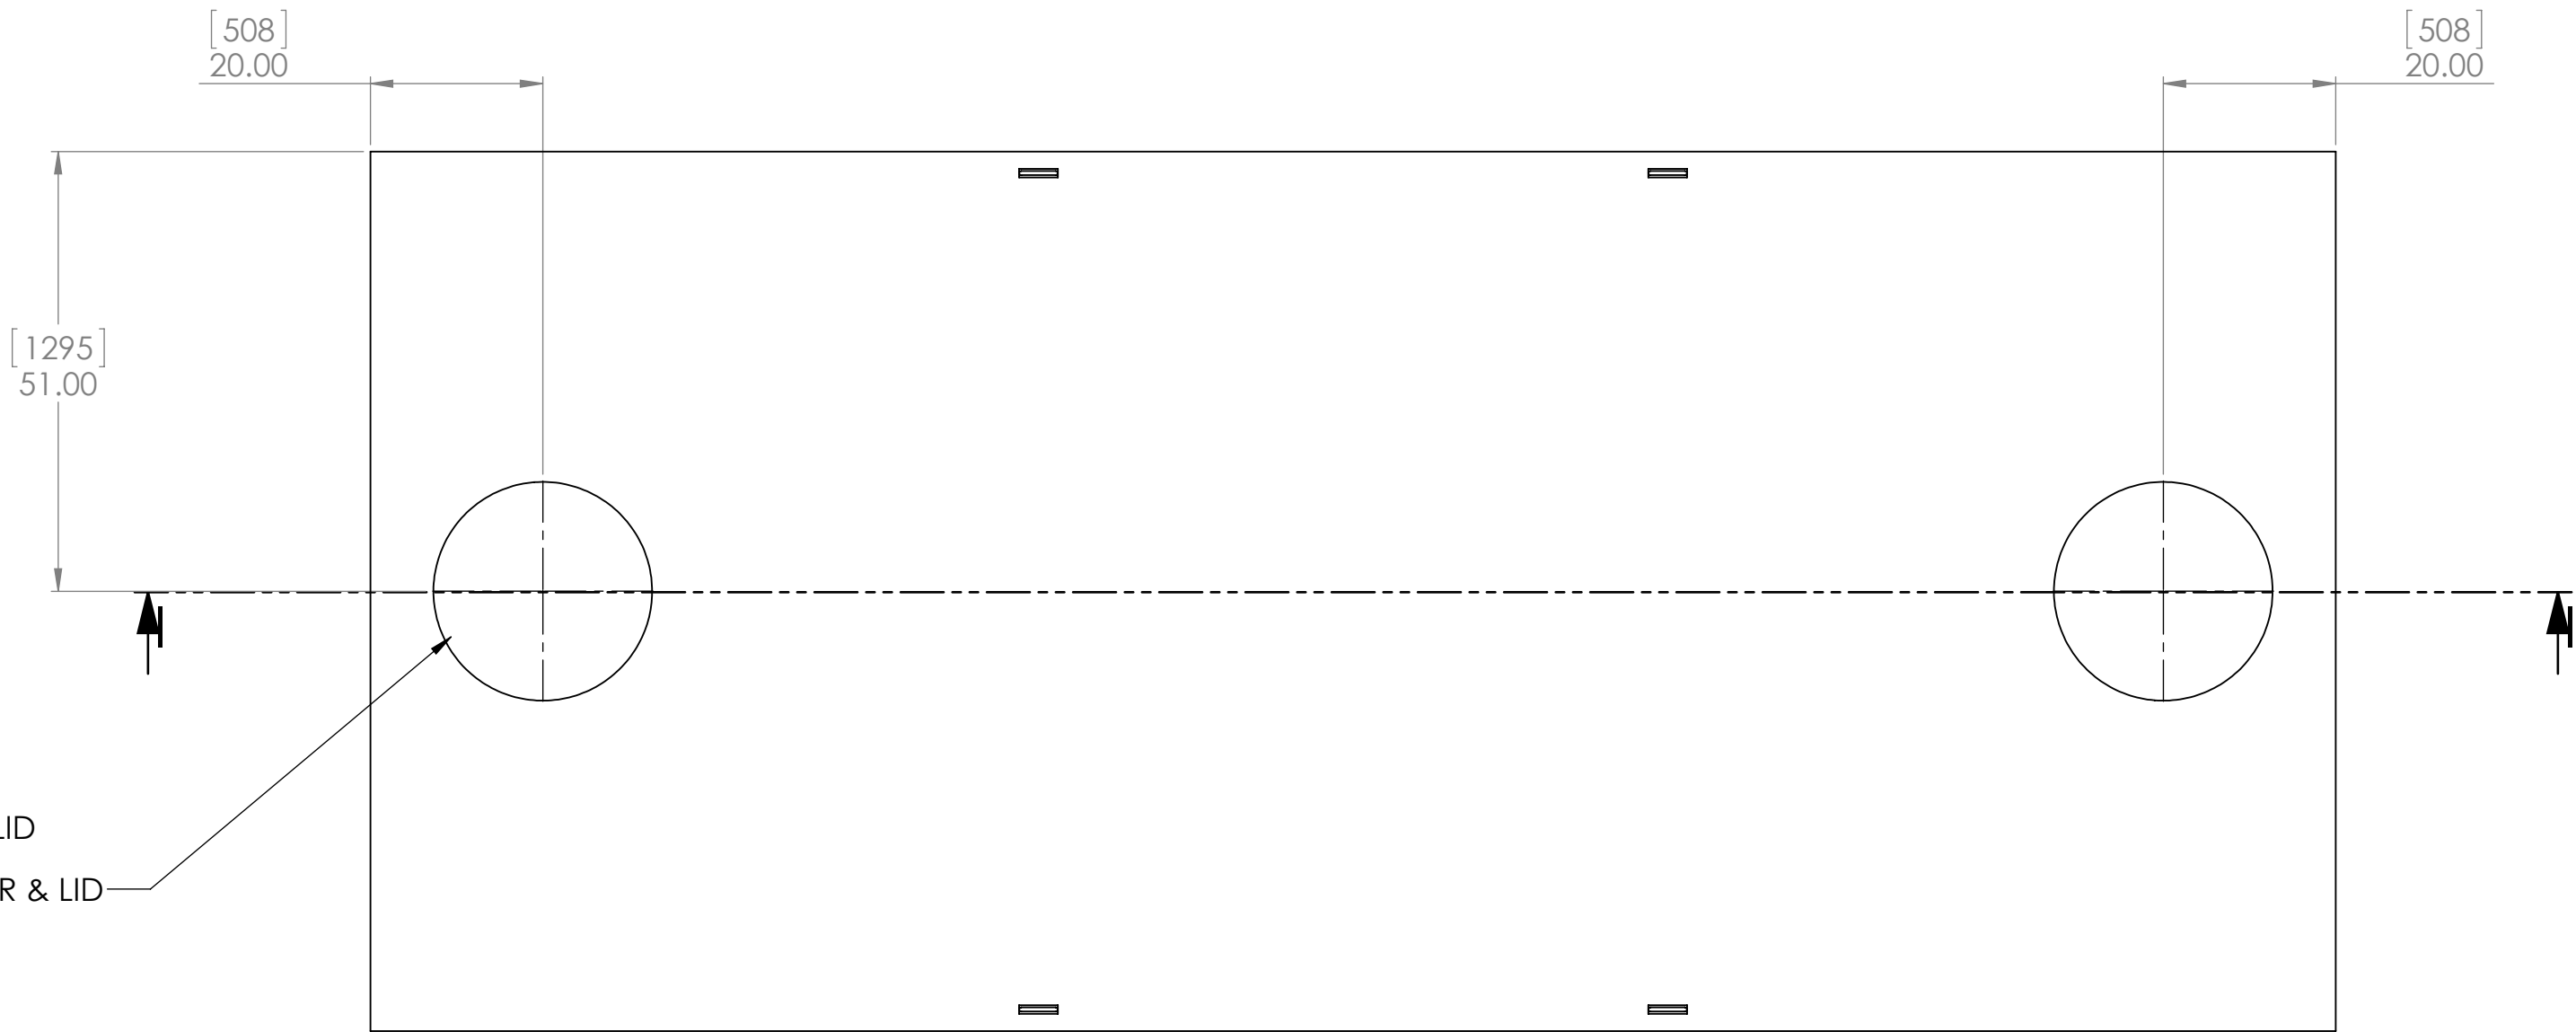

POLYLOK  $\varnothing$  24 X 6 RISER & LID  
PART NO. 3008, 3008-RC  
OPTIONAL: CONCRETE RISER & LID

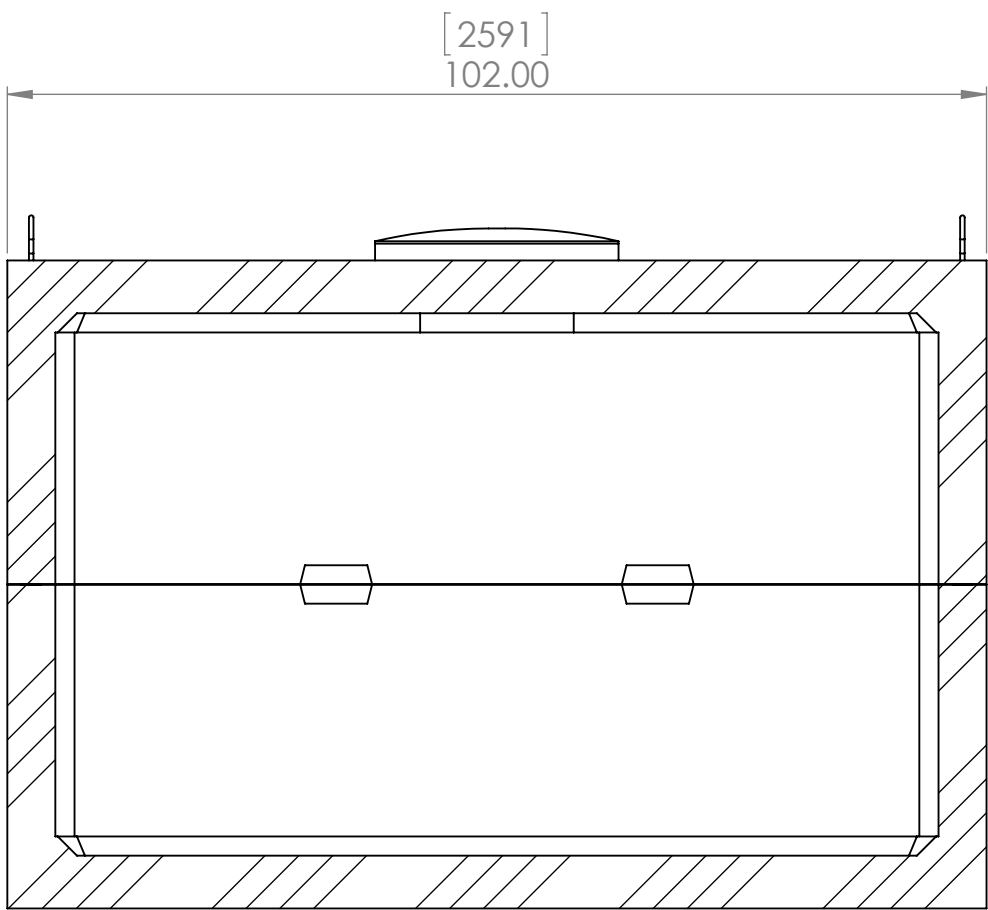

SECTION D-D

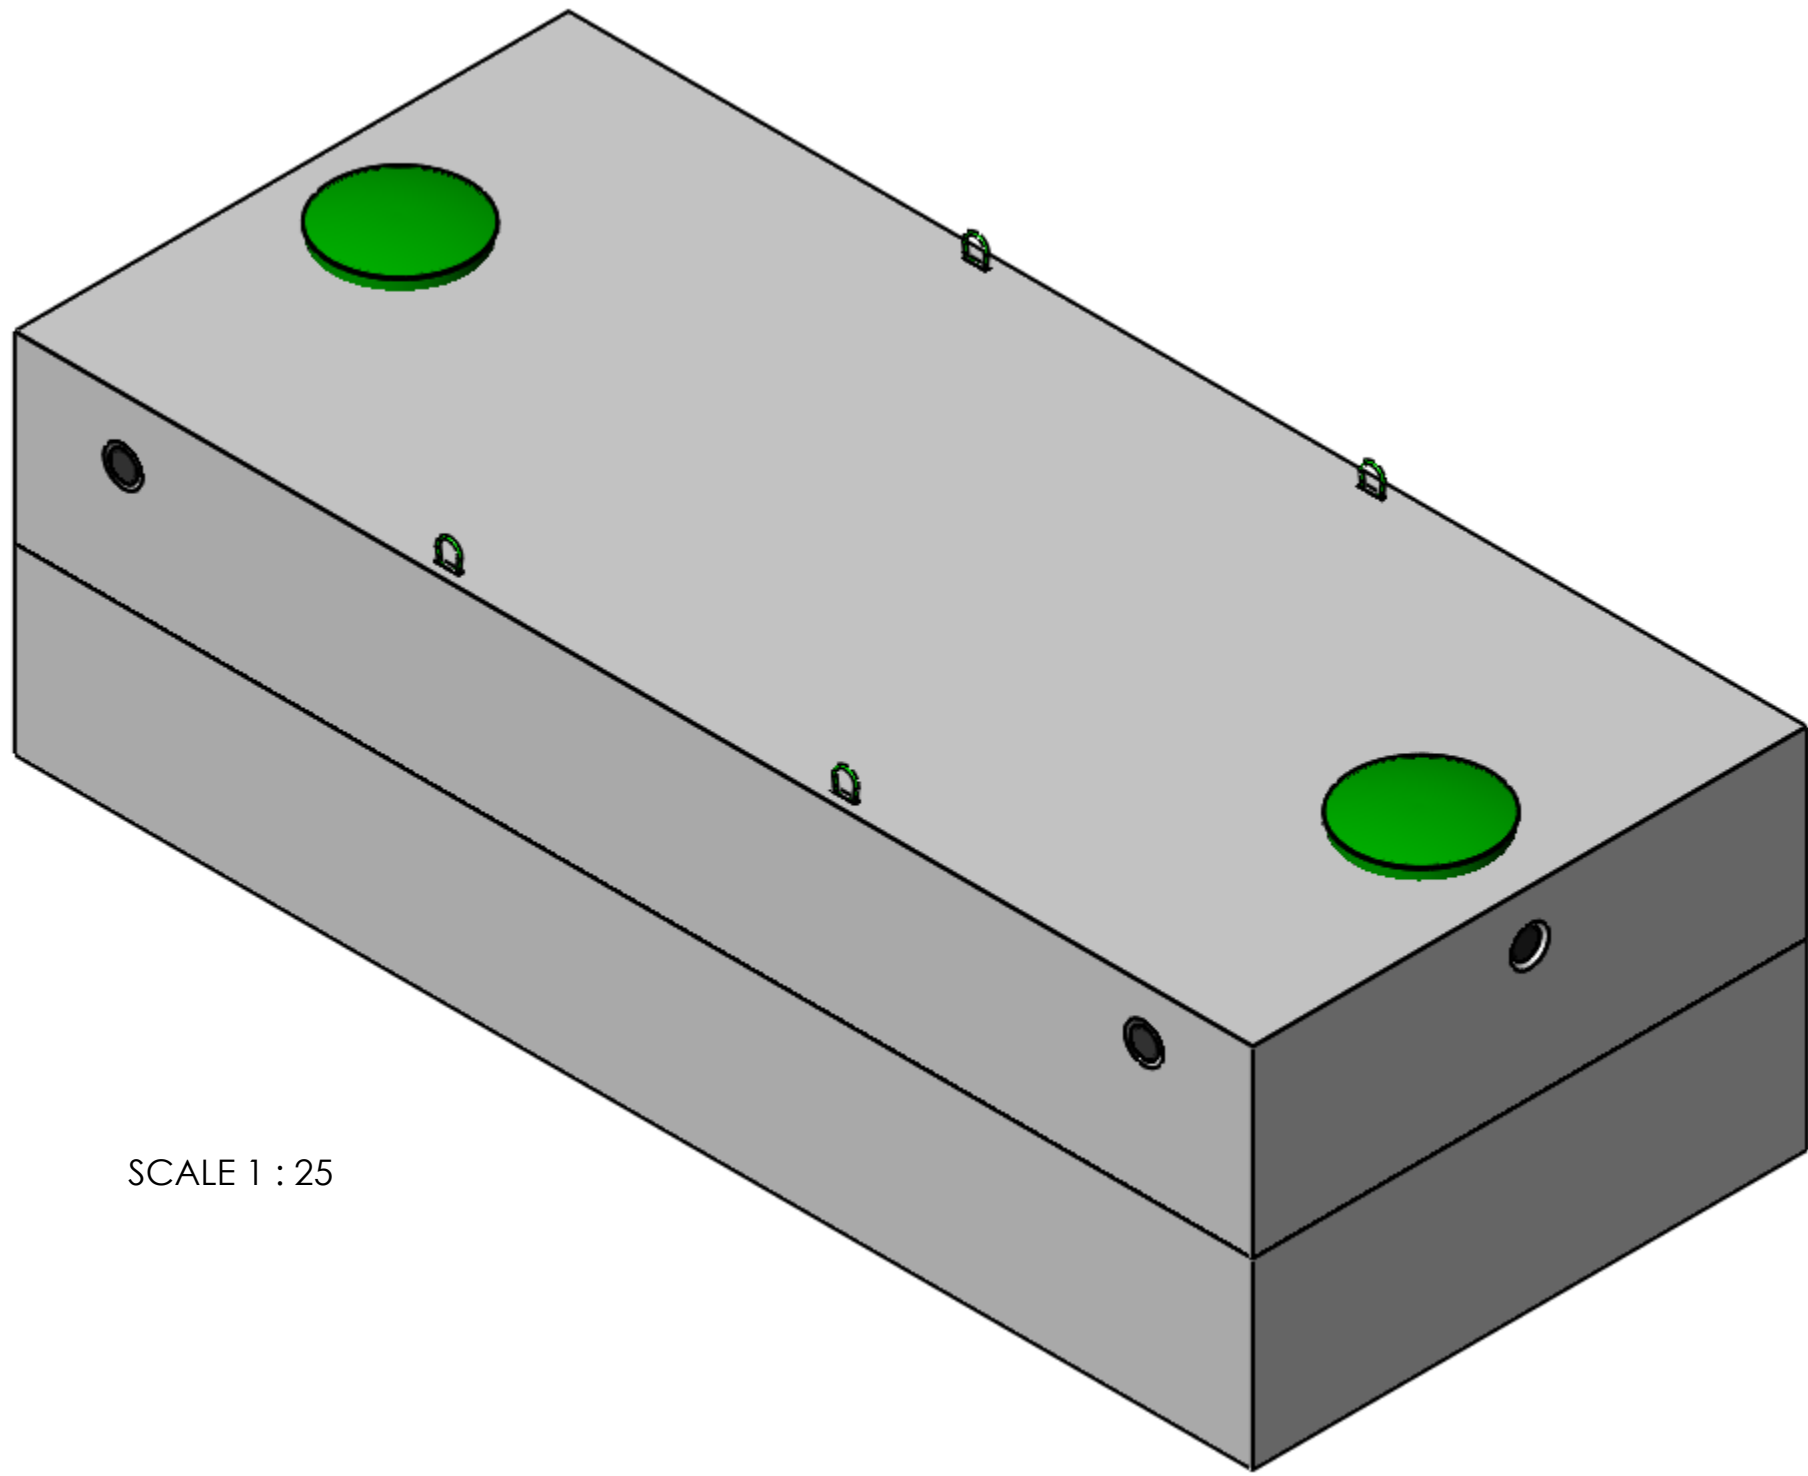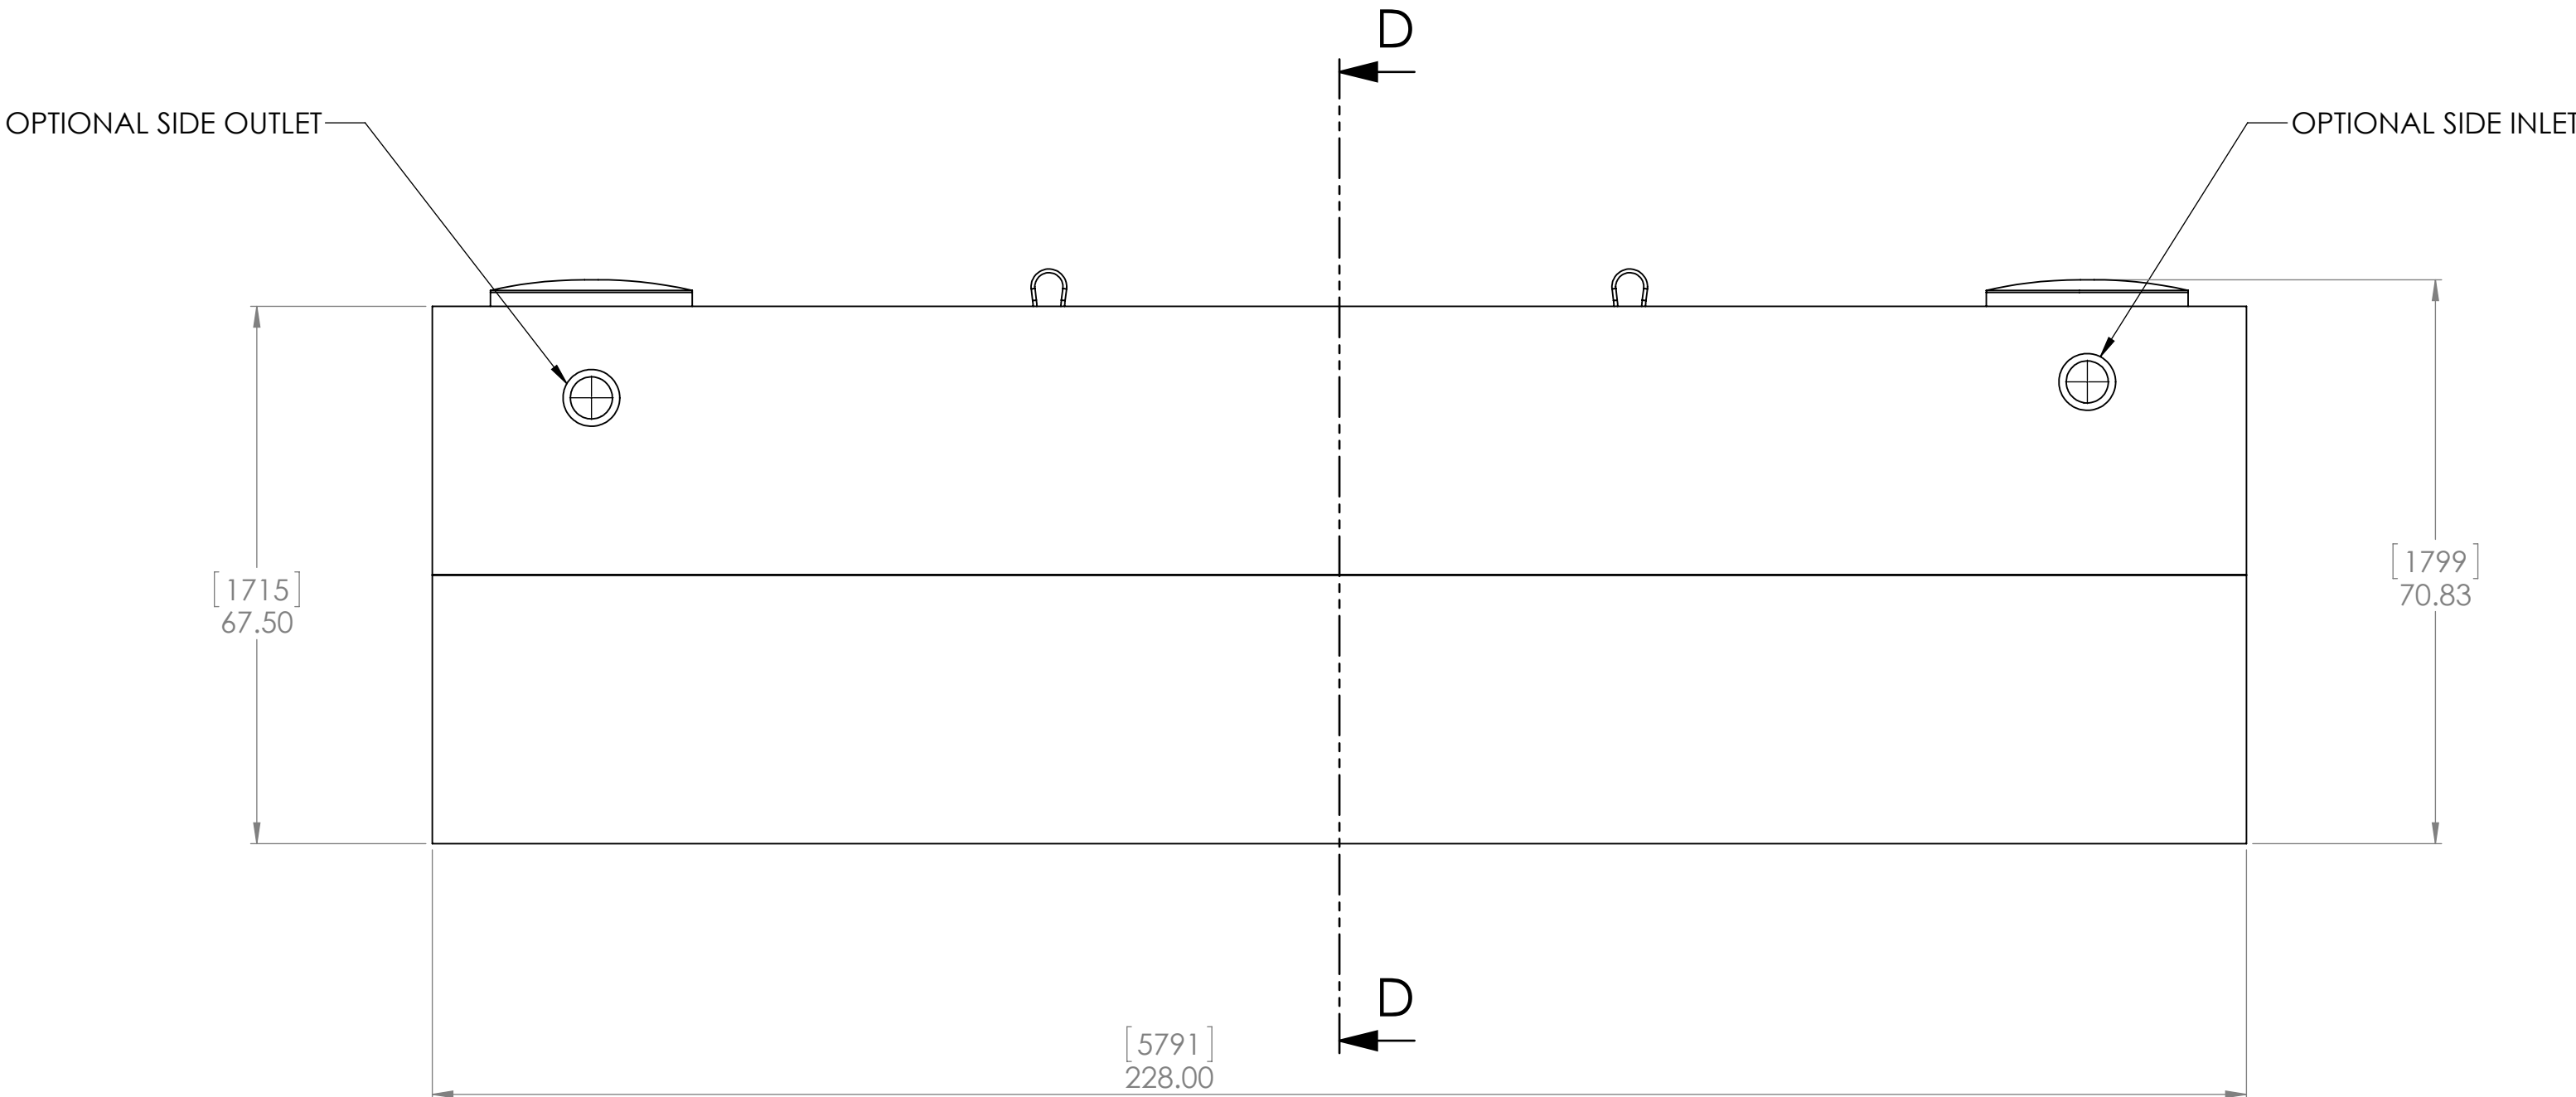

SCALE 1 : 25

PROPRIETARY AND CONFIDENTIAL  
THE INFORMATION CONTAINED IN THIS  
DRAWING IS THE SOLE PROPERTY OF  
<INSERT COMPANY NAME HERE>. ANY  
REPRODUCTION IN PART OR AS A WHOLE  
WITHOUT THE WRITTEN PERMISSION OF  
<INSERT COMPANY NAME HERE> IS  
PROHIBITED.

|  |  |                                         |           |      |      |                                                                                |
|--|--|-----------------------------------------|-----------|------|------|--------------------------------------------------------------------------------|
|  |  | UNLESS OTHERWISE SPECIFIED:             |           | NAME | DATE | REID'S PRECAST CEMENT PRODUCTS LTD<br>LANGTON, ONTARIO, CANADA<br>519 875-2121 |
|  |  | DIMENSIONS ARE IN INCHES                | DRAWN     |      |      |                                                                                |
|  |  | TOLERANCES:                             | CHECKED   |      |      |                                                                                |
|  |  | FRACTIONAL $\pm$                        | ENG APPR. |      |      |                                                                                |
|  |  | ANGULAR: MATCH $\pm$                    | MFG APPR. |      |      | TITLE:<br>[xxxxx L] 3400 IMP. GALLON<br>SEPTIC TANK                            |
|  |  | TWO PLACE DECIMAL $\pm$                 |           |      |      |                                                                                |
|  |  | THREE PLACE DECIMAL $\pm$               |           |      |      |                                                                                |
|  |  | INTERPRET GEOMETRIC<br>TOLERANCING PER: |           |      |      |                                                                                |
|  |  | MATERIAL                                |           |      |      | SIZE DWG. NO.<br>D RP-3400-ST<br>SCALE: 1:20 WEIGHT:<br>SHEET 1 OF 1           |
|  |  |                                         |           |      |      |                                                                                |
|  |  |                                         |           |      |      | REV<br>A                                                                       |
|  |  |                                         |           |      |      |                                                                                |
|  |  |                                         |           |      |      | SHEET 1 OF 1                                                                   |
|  |  |                                         |           |      |      |                                                                                |
