

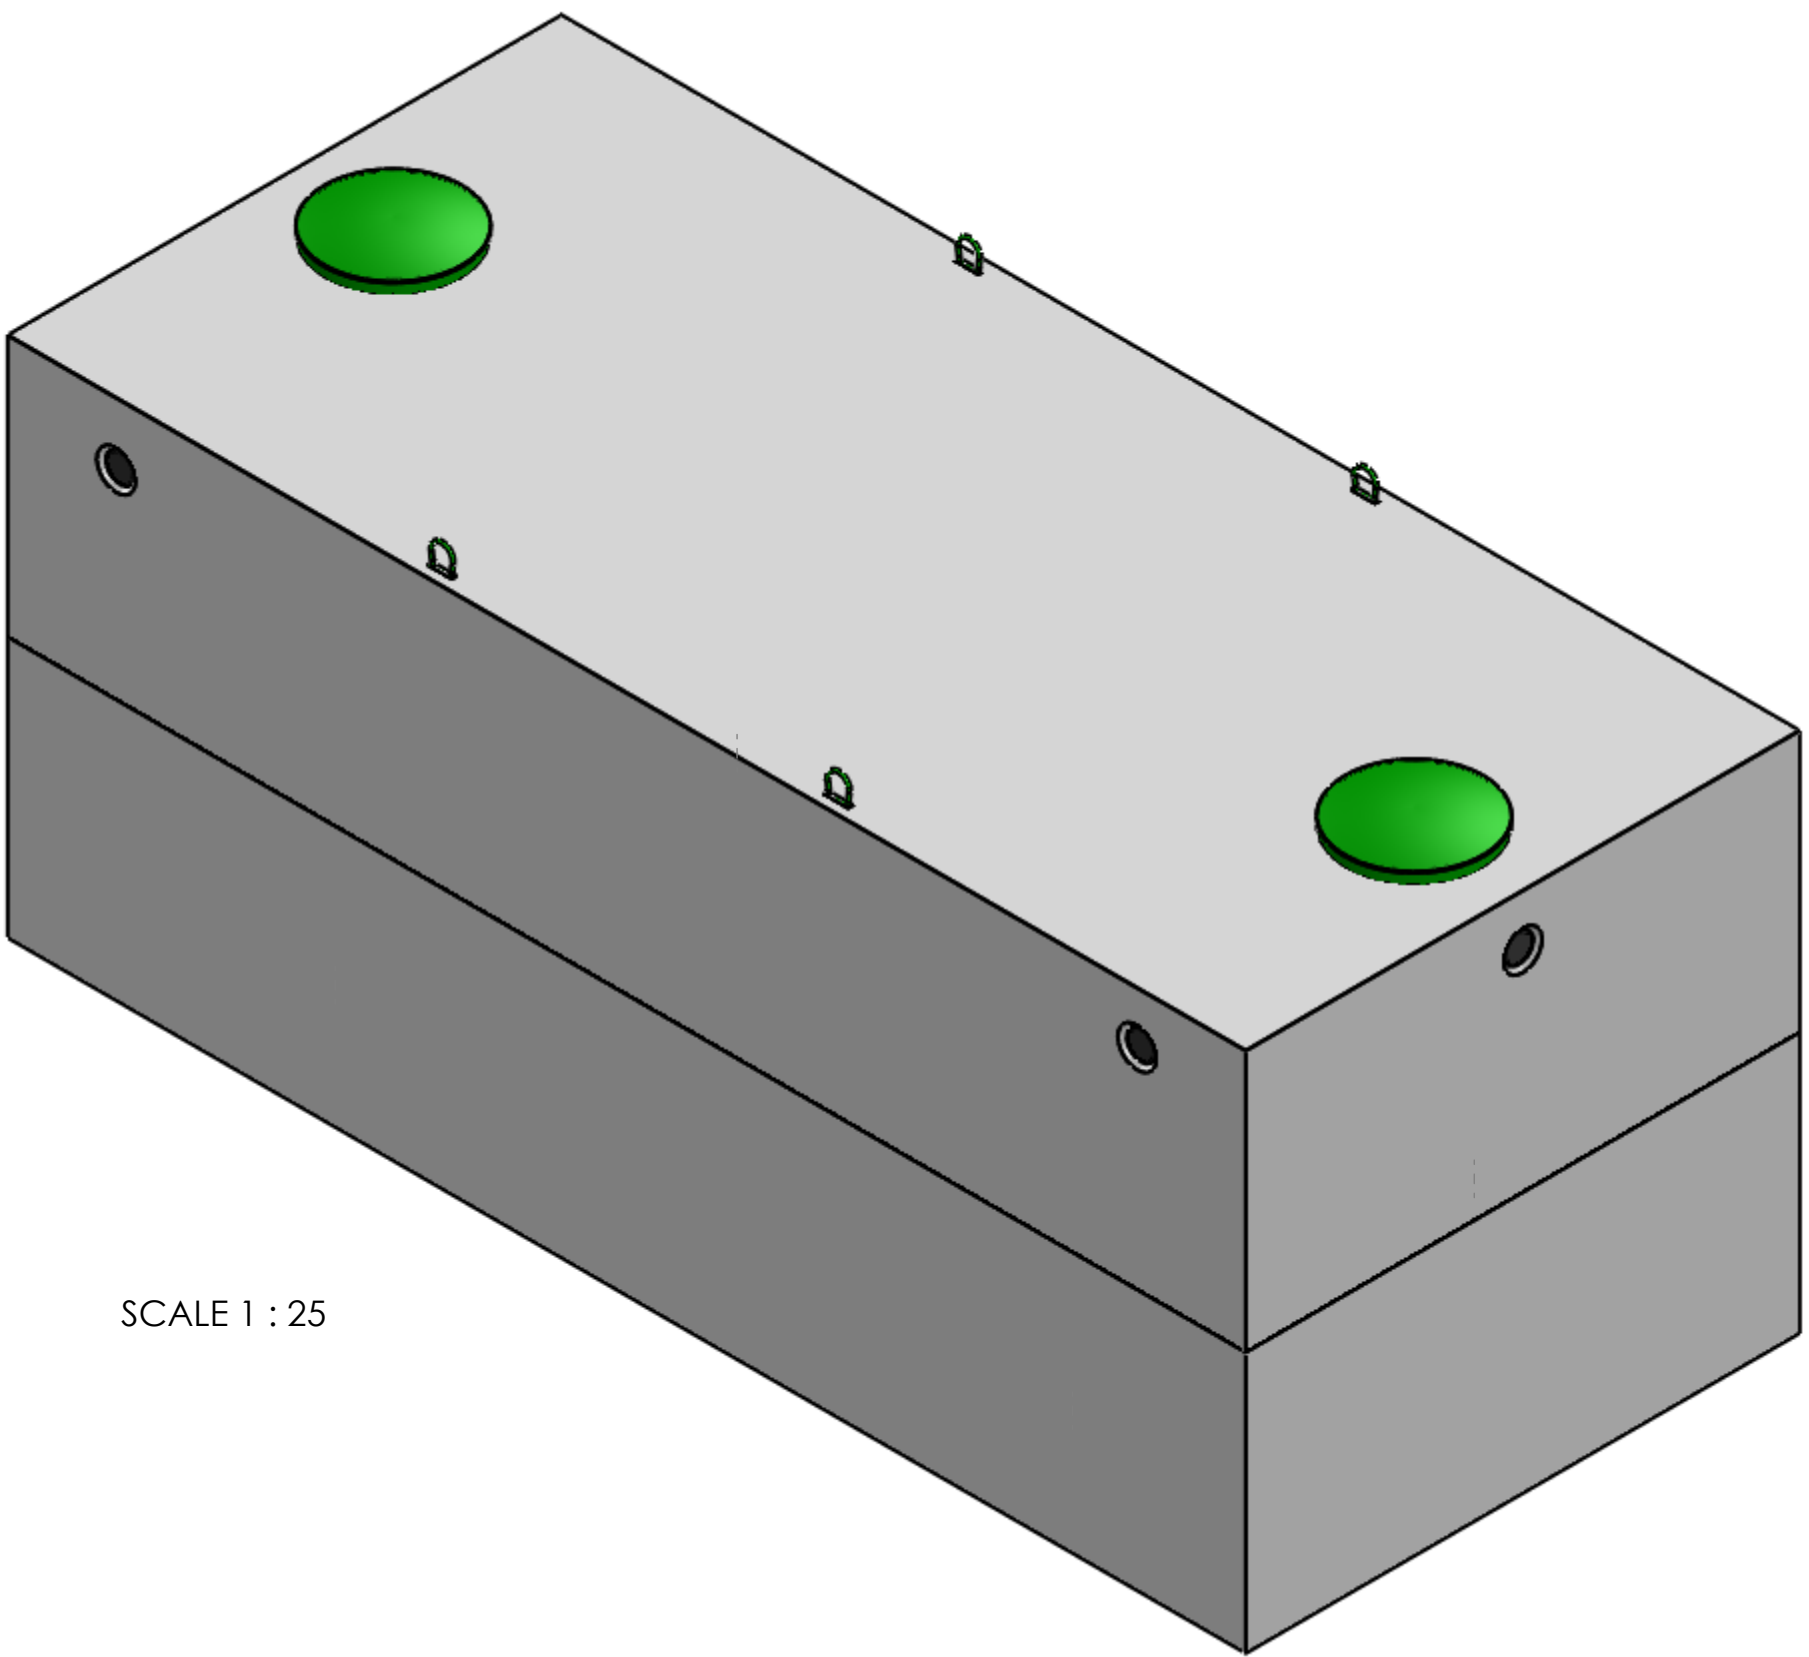


NOTE:
MATERIAL: CONCRETE 32MPa @ 28DAYS, NON-SULFATE
AIR ENTRAINMENT: 5-7%
REINFORCEMENT: CSA CAN A23.1
CONSTRUCTION: MEETS CSA B66-05
TOTAL WEIGHT: 21023 kg (46347 lbs)
TOTAL VOLUME: 27195 L (5982 Imp. Gal.)
SEPTIC CHAMBER VOLUME: 16468 L (3622 Imp. Gal.)
EFFLUENT CHAMBER VOLUME: 8219 L (1808 Imp. Gal.)
WORKING VOLUME: 24687 L (5430 Imp. Gal.) @ 77" LIQUID DEPTH
INLET/OUTLET: CAST-IN Ø 102.00 (Ø 4.00") PIPE SEAL
INLET BAFFLE: CAST-IN Ø 102.00 (Ø 4.00") PIPE SEAL
OUTLET BAFFLE/FILTER: POLYLOK PL250 OR EQUIVALENT
JOINT: MASTIC ROPE SEALANT
ASSEMBLY: ON-SITE
DIMENSIONS: INCHES/MM

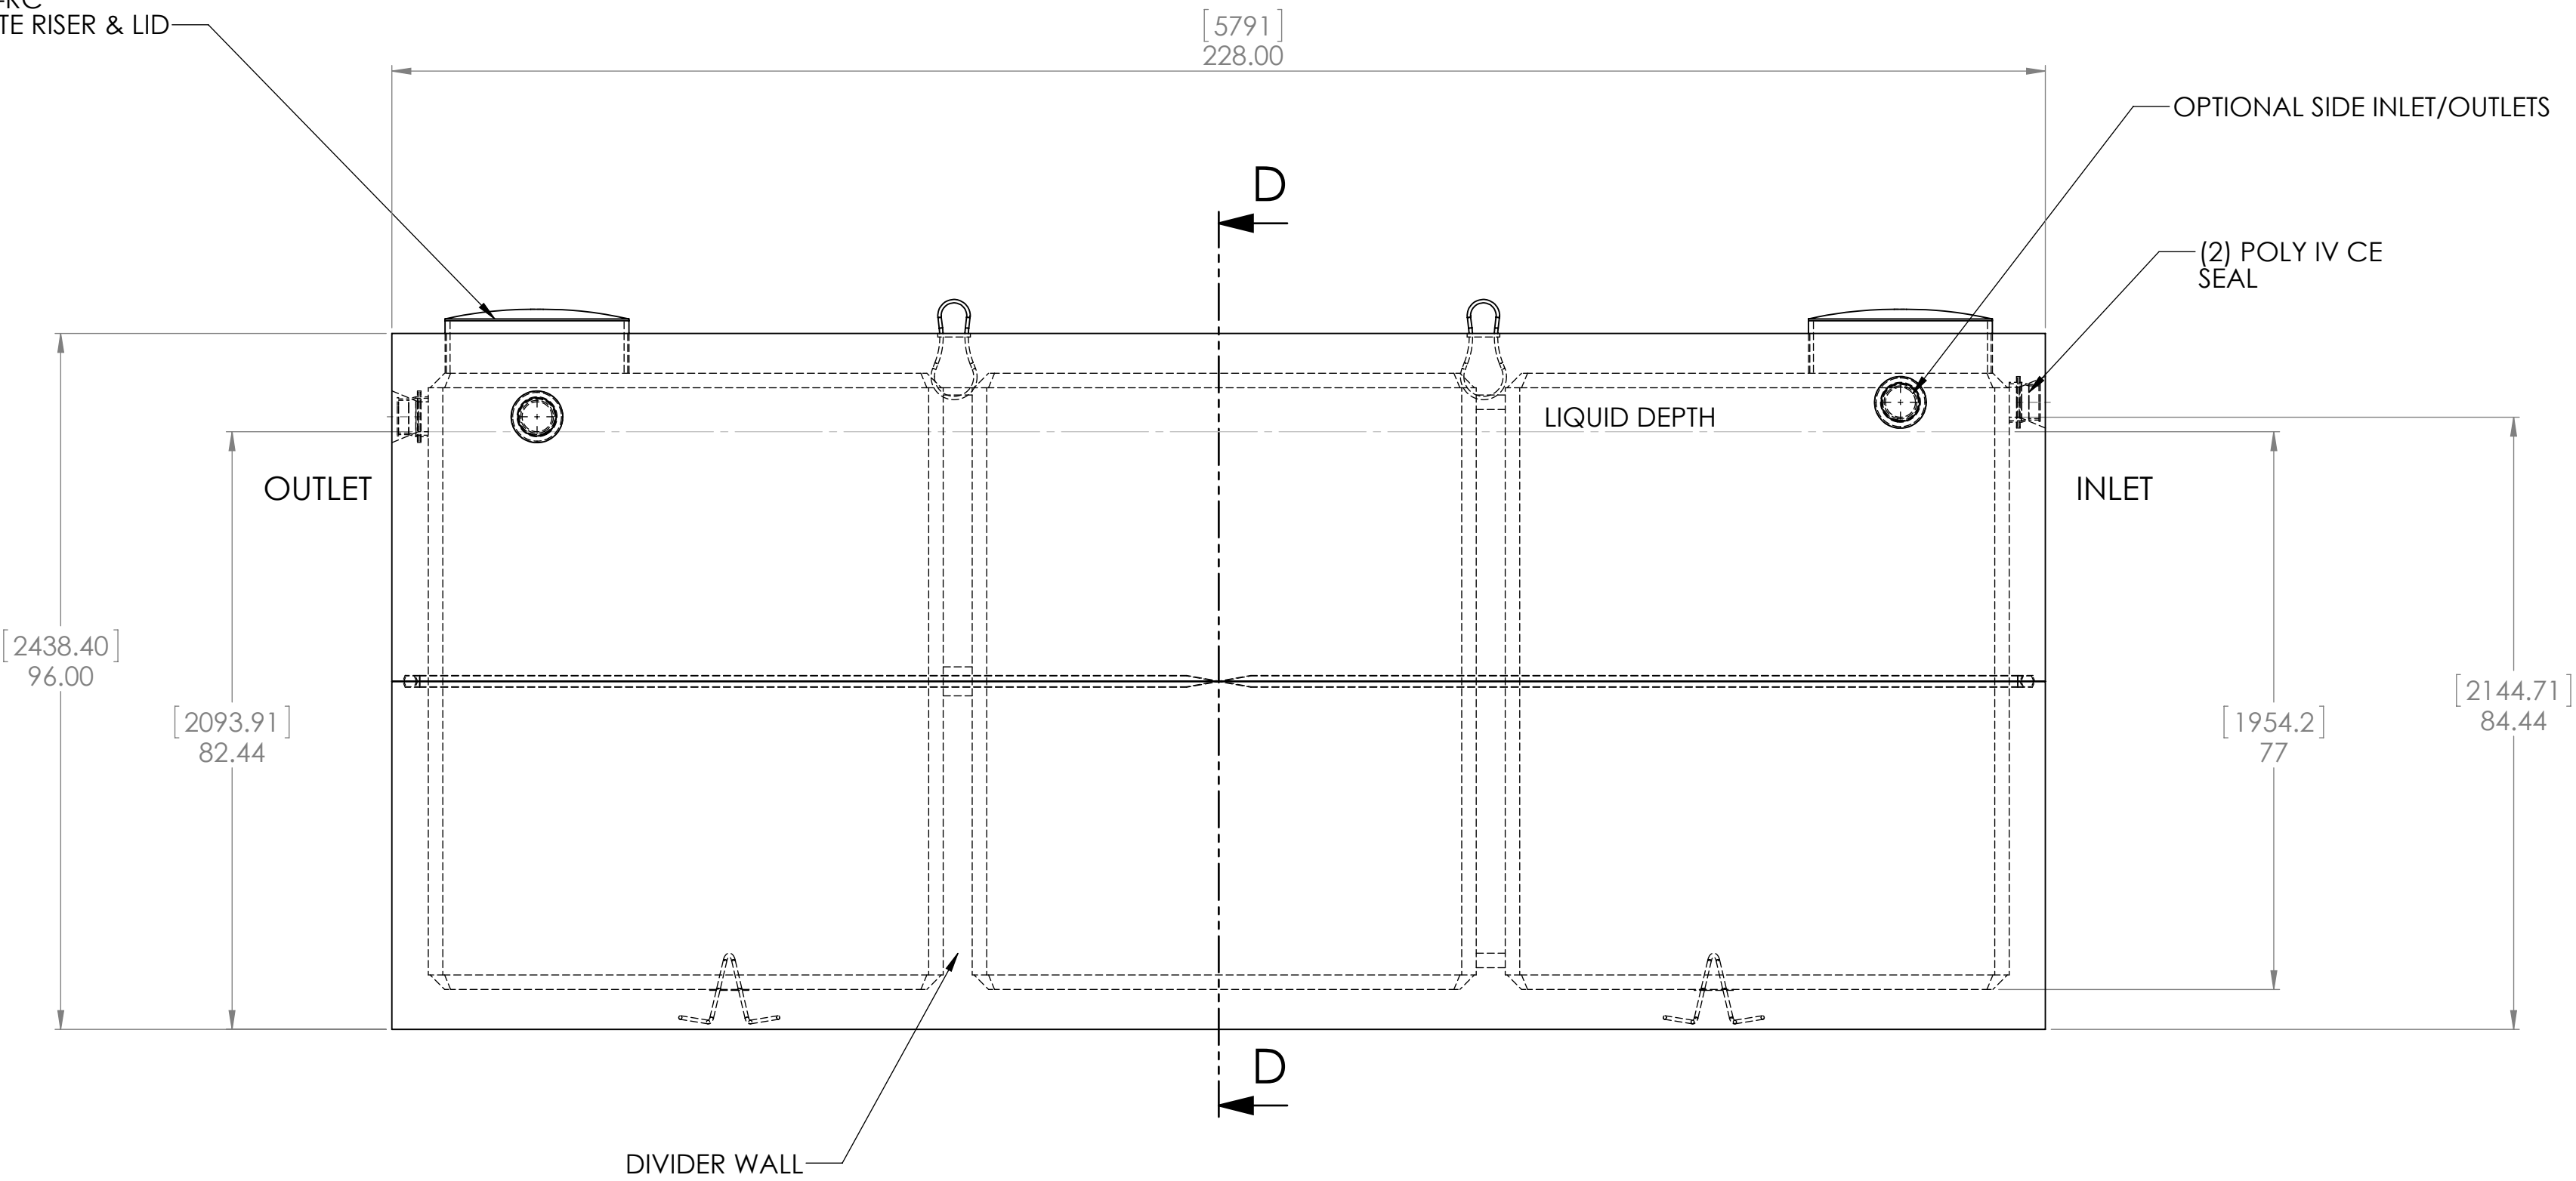

SCALE 1 : 25

POLYLOK Ø 24 X 6 RISER & LID
PART NO. 3008, 3008-RC
OPTIONAL: CONCRETE RISER & LID

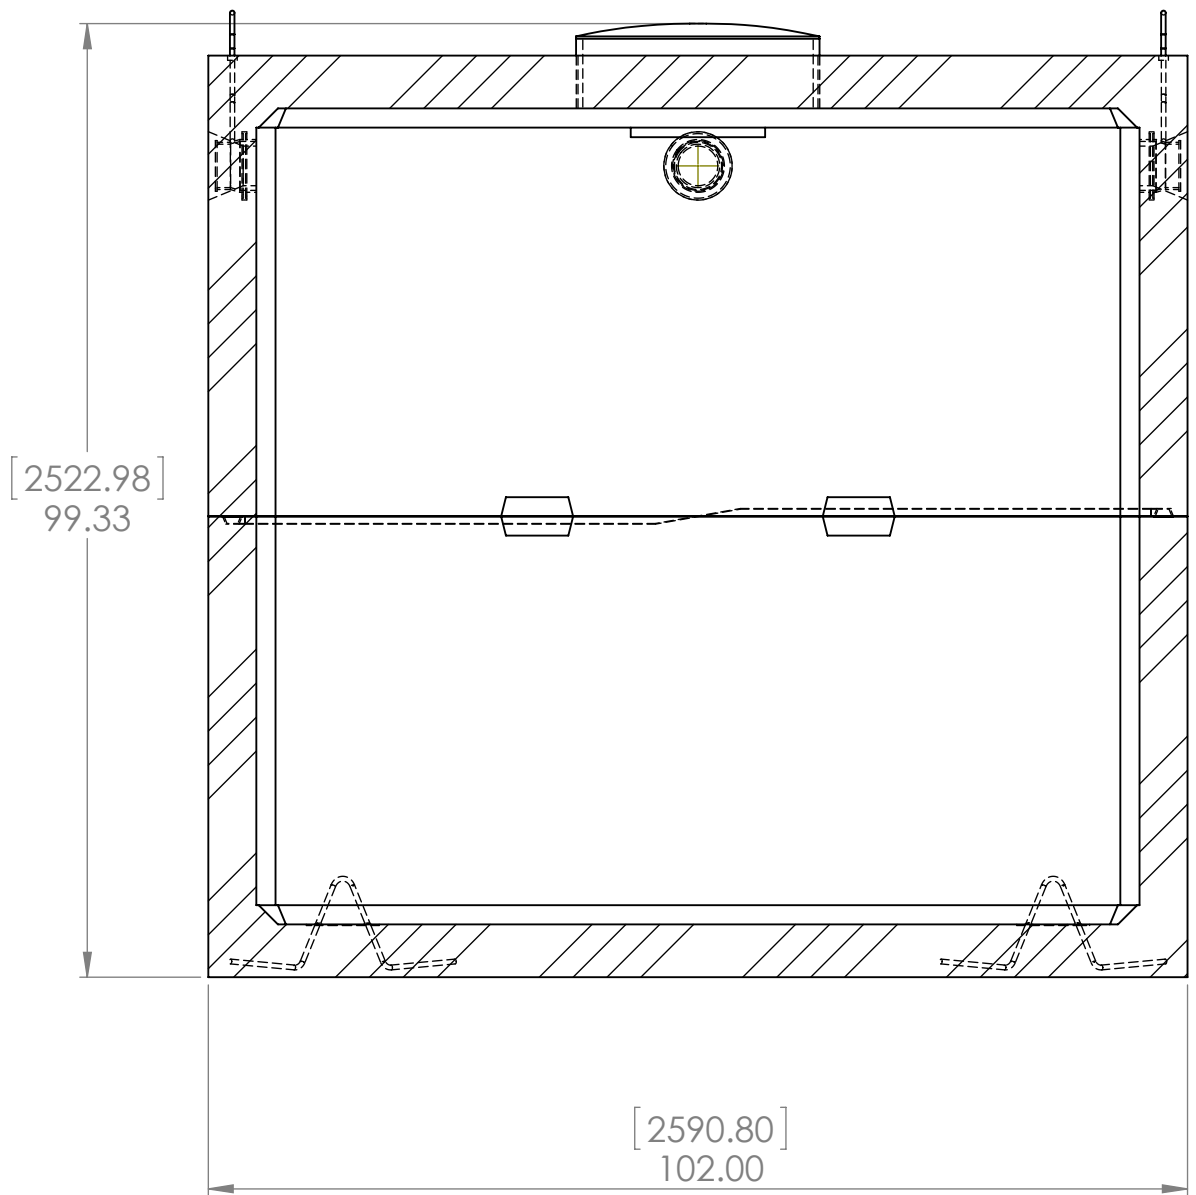

SECTION D-D

PROPRIETARY AND CONFIDENTIAL
THE INFORMATION CONTAINED IN THIS
DRAWING IS THE SOLE PROPERTY OF
<INSERT COMPANY NAME HERE>. ANY
REPRODUCTION IN PART OR AS A WHOLE
WITHOUT THE WRITTEN PERMISSION OF
<INSERT COMPANY NAME HERE> IS
PROHIBITED.

		UNLESS OTHERWISE SPECIFIED: DIMENSIONS ARE IN INCHES TOLERANCES: FRACTIONAL ± ANGULAR: MATCH ± BEND ± TWO PLACE DECIMAL ± THREE PLACE DECIMAL ± INTERPRET GEOMETRIC TOLERANCING PER: MATERIAL:	DRAWN CHECKED ENG APPR. MFG APPR. G.A. COMMENTS:	NAME DATE	REID'S PRECAST CEMENT PRODUCTS LTD LANGTON, ONTARIO, CANADA 519 875-2121				
					TITLE: (24545L) 5400 IMP. GALLON SEPTIC TANK				
NEXT ASSY		USED ON	FINISH		SIZE	DWG. NO.	REV		
APPLICATION		D				RP-5400-ST	A		
					SCALE: 1:20 WEIGHT:		SHEET 1 OF 1		