
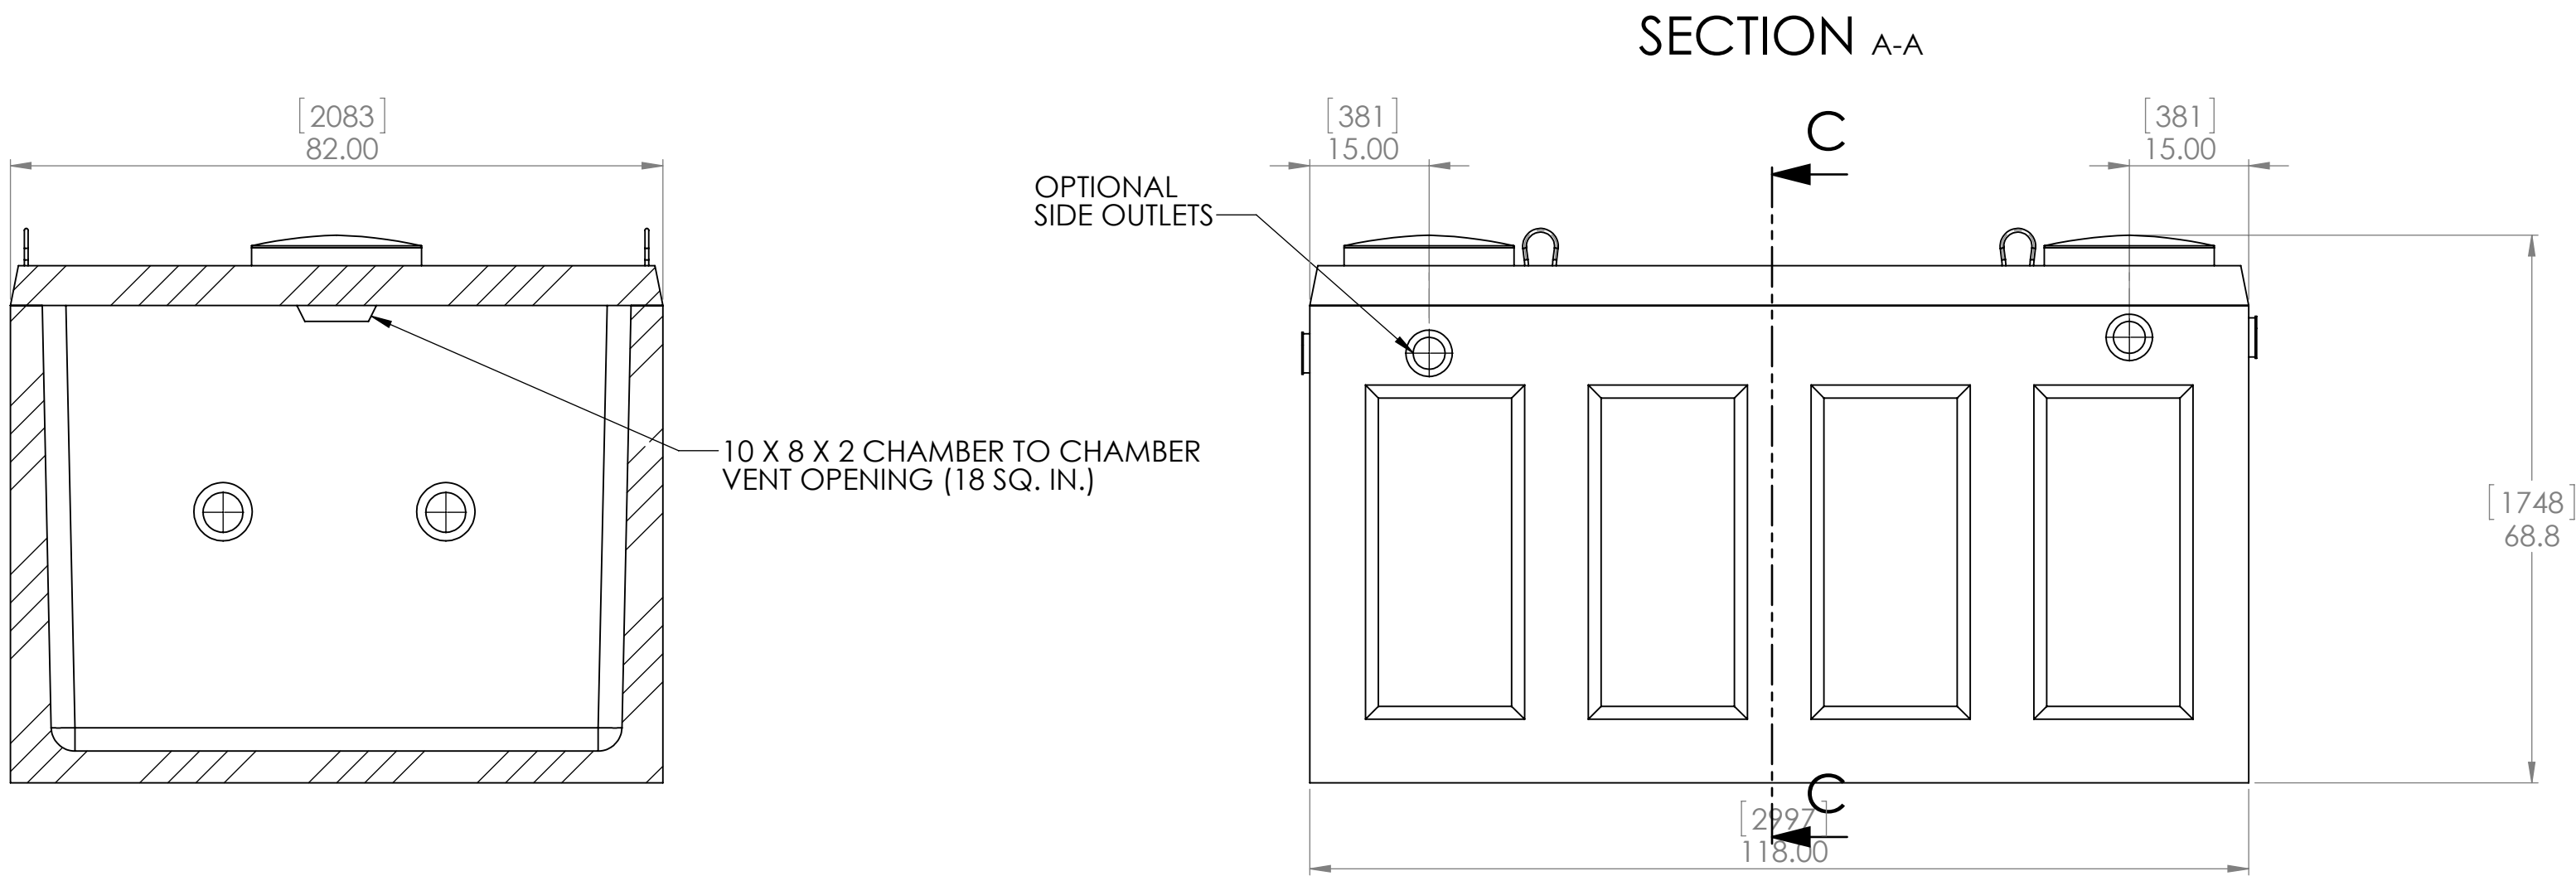
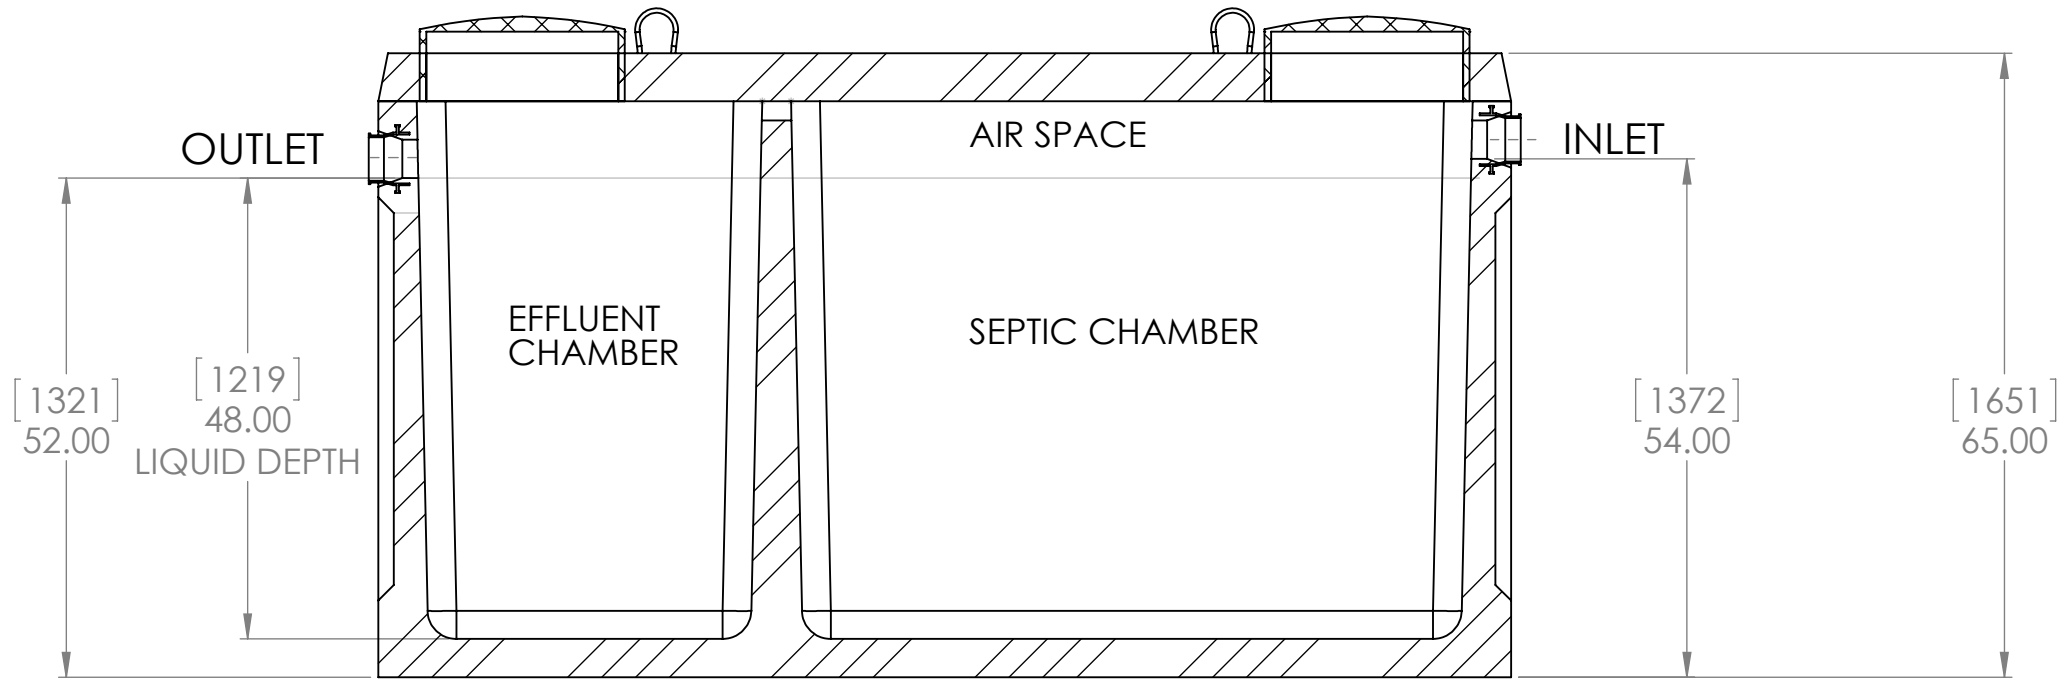
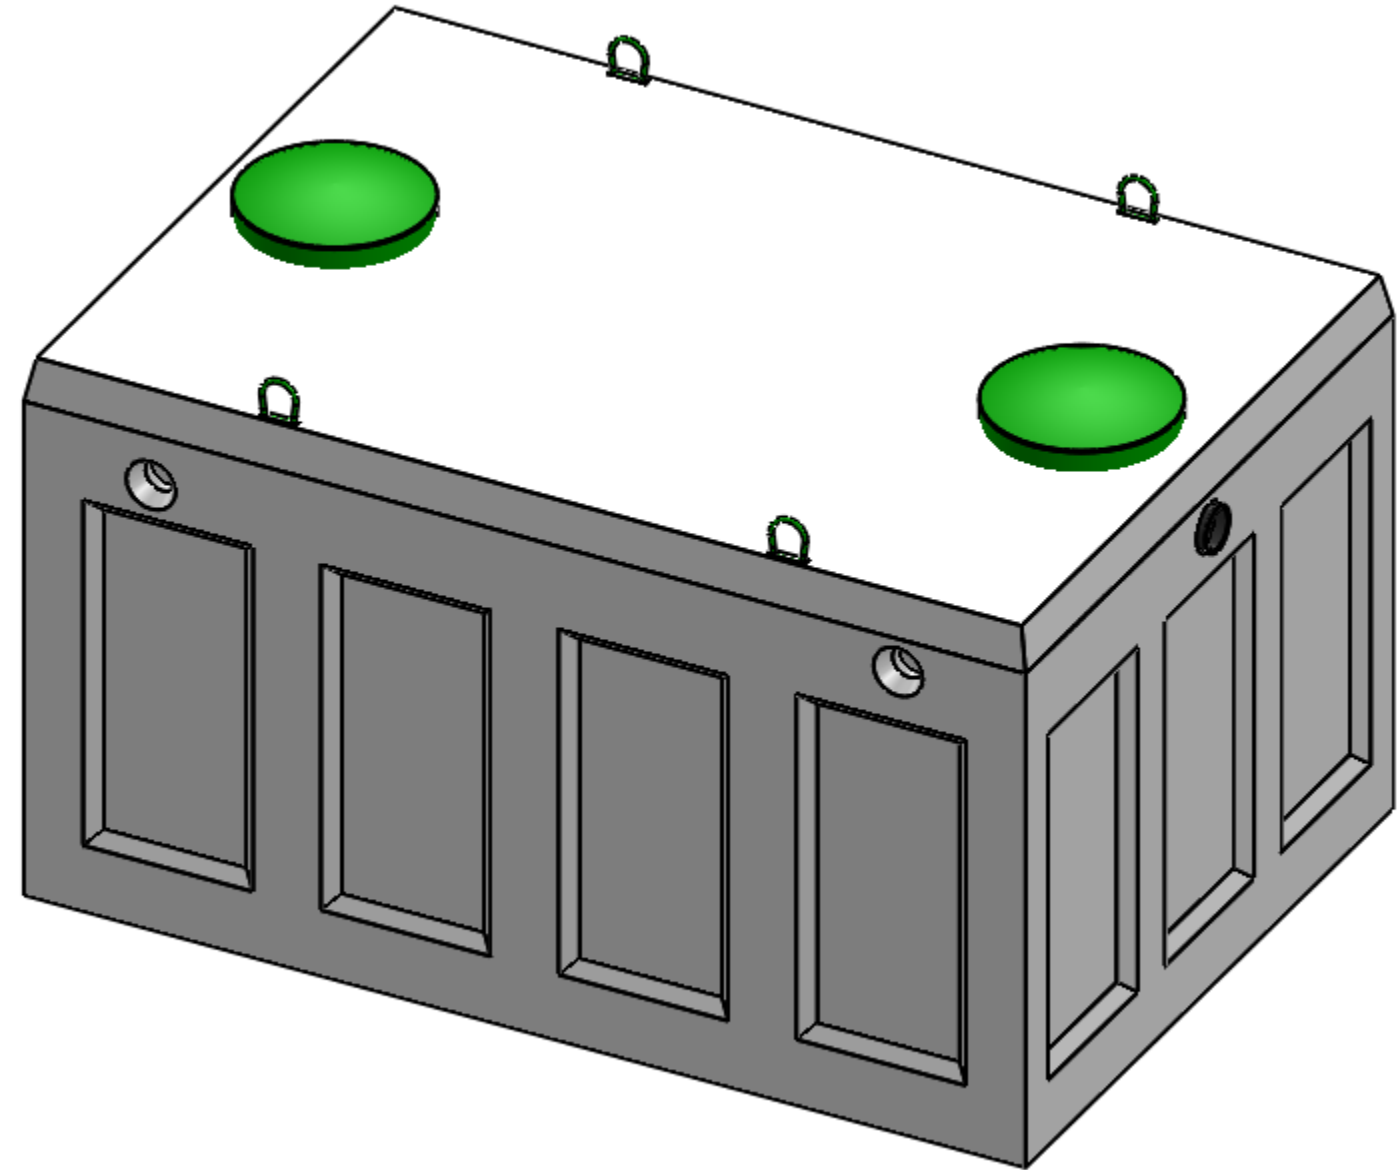


NOTE:
MATERIAL: CONCRETE 32MPa @ 28DAYS, NON-SULFATE
AIR ENTRAINMENT: 5-7%
REINFORCEMENT: CSA CAN A23.1
CONSTRUCTION: MEETS CSA B66-16
TOTAL WEIGHT: 6807 kg (15008 lbs)
TOTAL VOLUME: 6960.47 L (1531.09 Imp. Gal.)
SEPTIC CHAMBER VOLUME: 3963.79 L (871.91 Imp. Gal)
EFFLUENT CHAMBER VOLUME: 1966.41 L (432.55 Imp. Gal)
WORKING VOLUME: 5930.2 L (1304.46 Imp. Gal.)
AIR SPACE VOLUME: 1030.27 L (226.63 Imp. Gal.)
MONOLITHIC CAST CHAMBER DIVIDER
INLET/OUTLET: CAST-IN $\varnothing$ 102.00 ($\varnothing$ 4.00") PIPE SEAL
INLET BAFFLE: $\varnothing$ 102.00 ($\varnothing$ 4.00) PVC
OUTLET BAFFLE/FILTER: POLYLOK PL250 OR EQUIVALENT
JOINT: N/A
ASSEMBLY: N/A
MAX. BURIAL DEPTH: 2M (78 INCHES)
DIMENSIONS: INCHES/MM

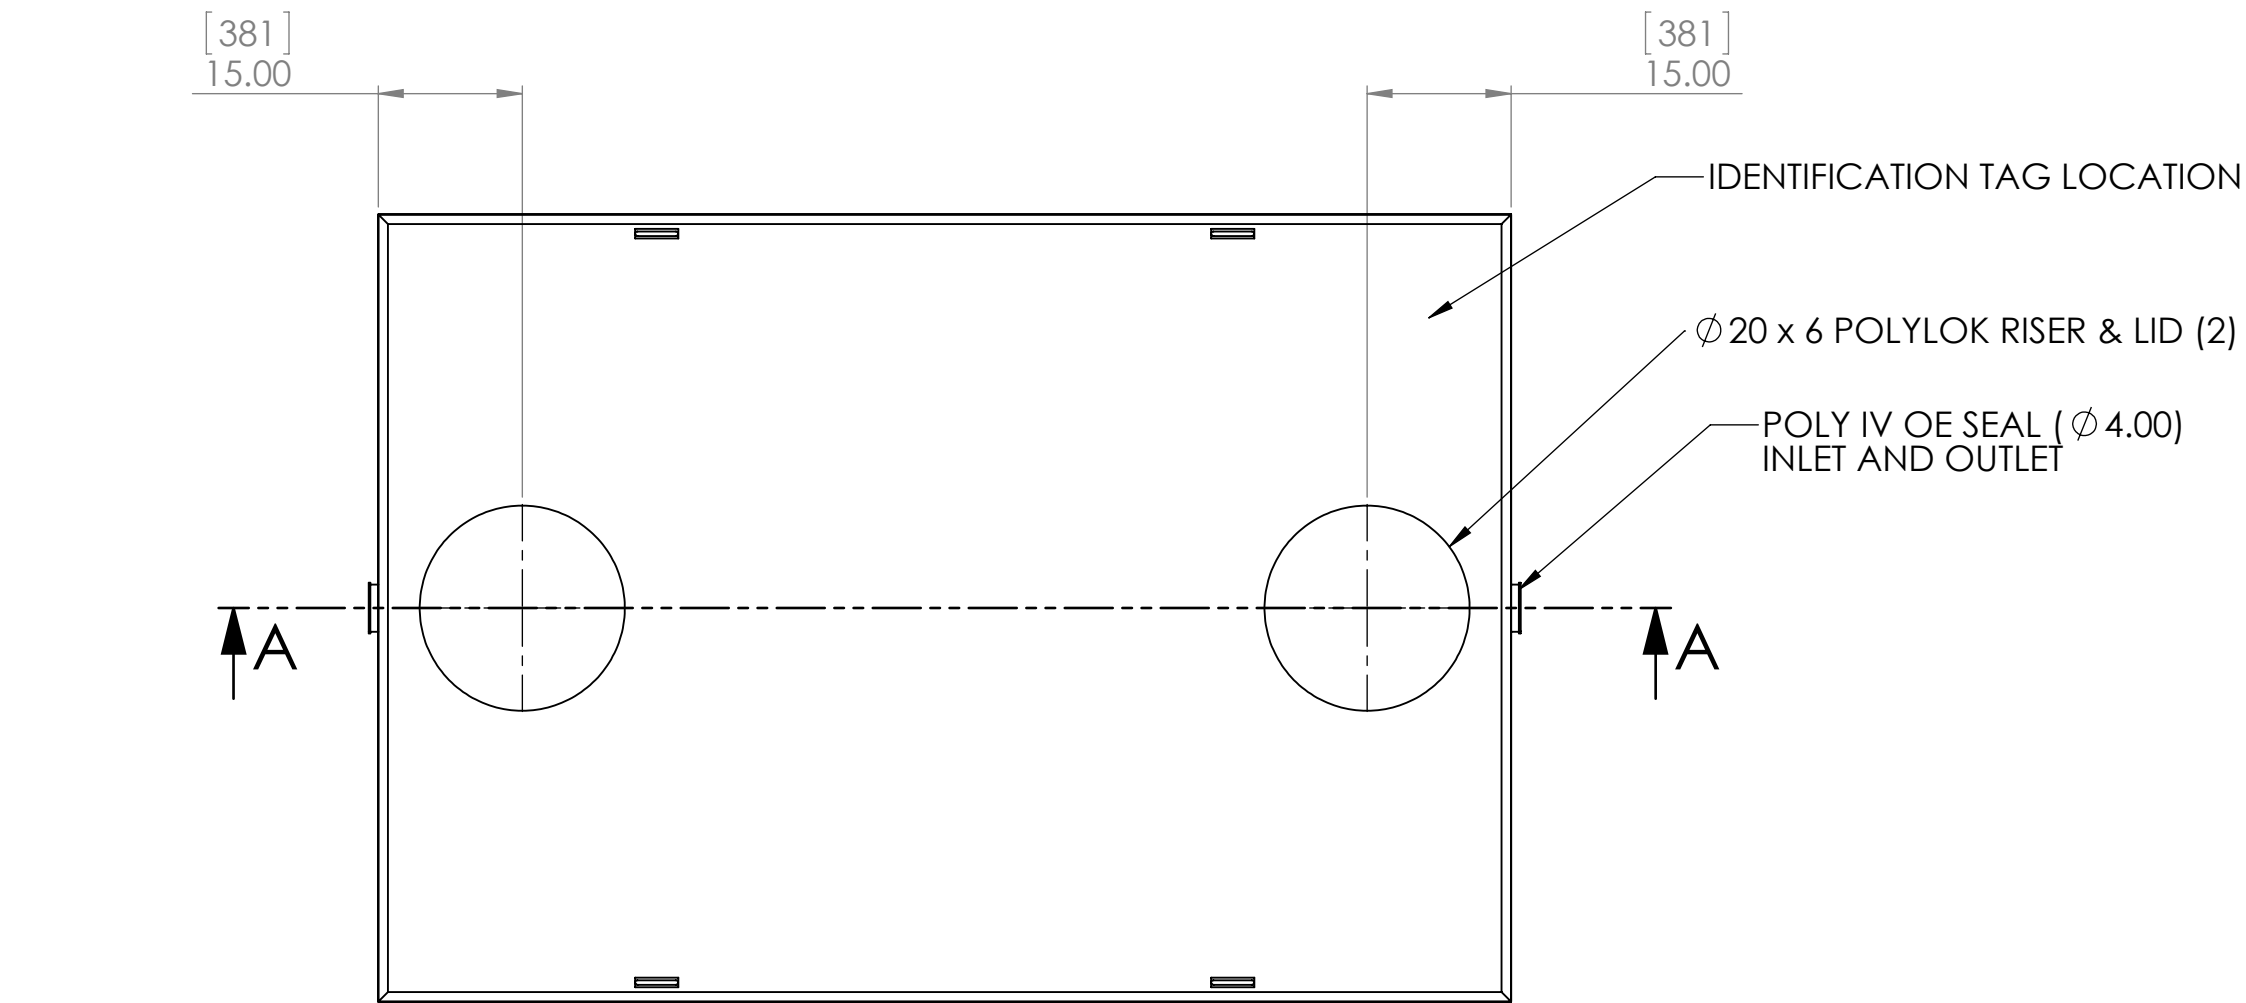

PROPRIETARY AND CONFIDENTIAL
THE INFORMATION CONTAINED IN THIS
DRAWING IS THE SOLE PROPERTY OF
<INSERT COMPANY NAME HERE>. ANY
REPRODUCTION IN PART OR AS A WHOLE
WITHOUT THE WRITTEN PERMISSION OF
<INSERT COMPANY NAME HERE> IS
PROHIBITED.

		UNLESS OTHERWISE SPECIFIED:		NAME	DATE	REID'S PRECAST CEMENT PRODUCTS LTD LANGTON, ONTARIO, CANADA 519 875-2121
		DIMENSIONS ARE IN INCHES	DRAWN			
		TOLERANCES:	CHECKED			
		FRACTIONAL: ±	ENG APPR:			
		ANGULAR: MATCH ± BEND ±	MFG APPR:			
		TWO PLACE DECIMAL: ±				TITLE: 5900L (1300 IMP GAL) SEPTIC TANK
		THREE PLACE DECIMAL: ±				
		INTERPRET GEOMETRIC TOLERANCING PER:				
		MATERIAL:		COMMENTS:		
NEXT ASSY	USED ON	FINISH				SIZE DWG. NO. REV D RP-5900 ST A
APPLICATION						SCALE: 1:20 WEIGHT: SHEET 1 OF 1